
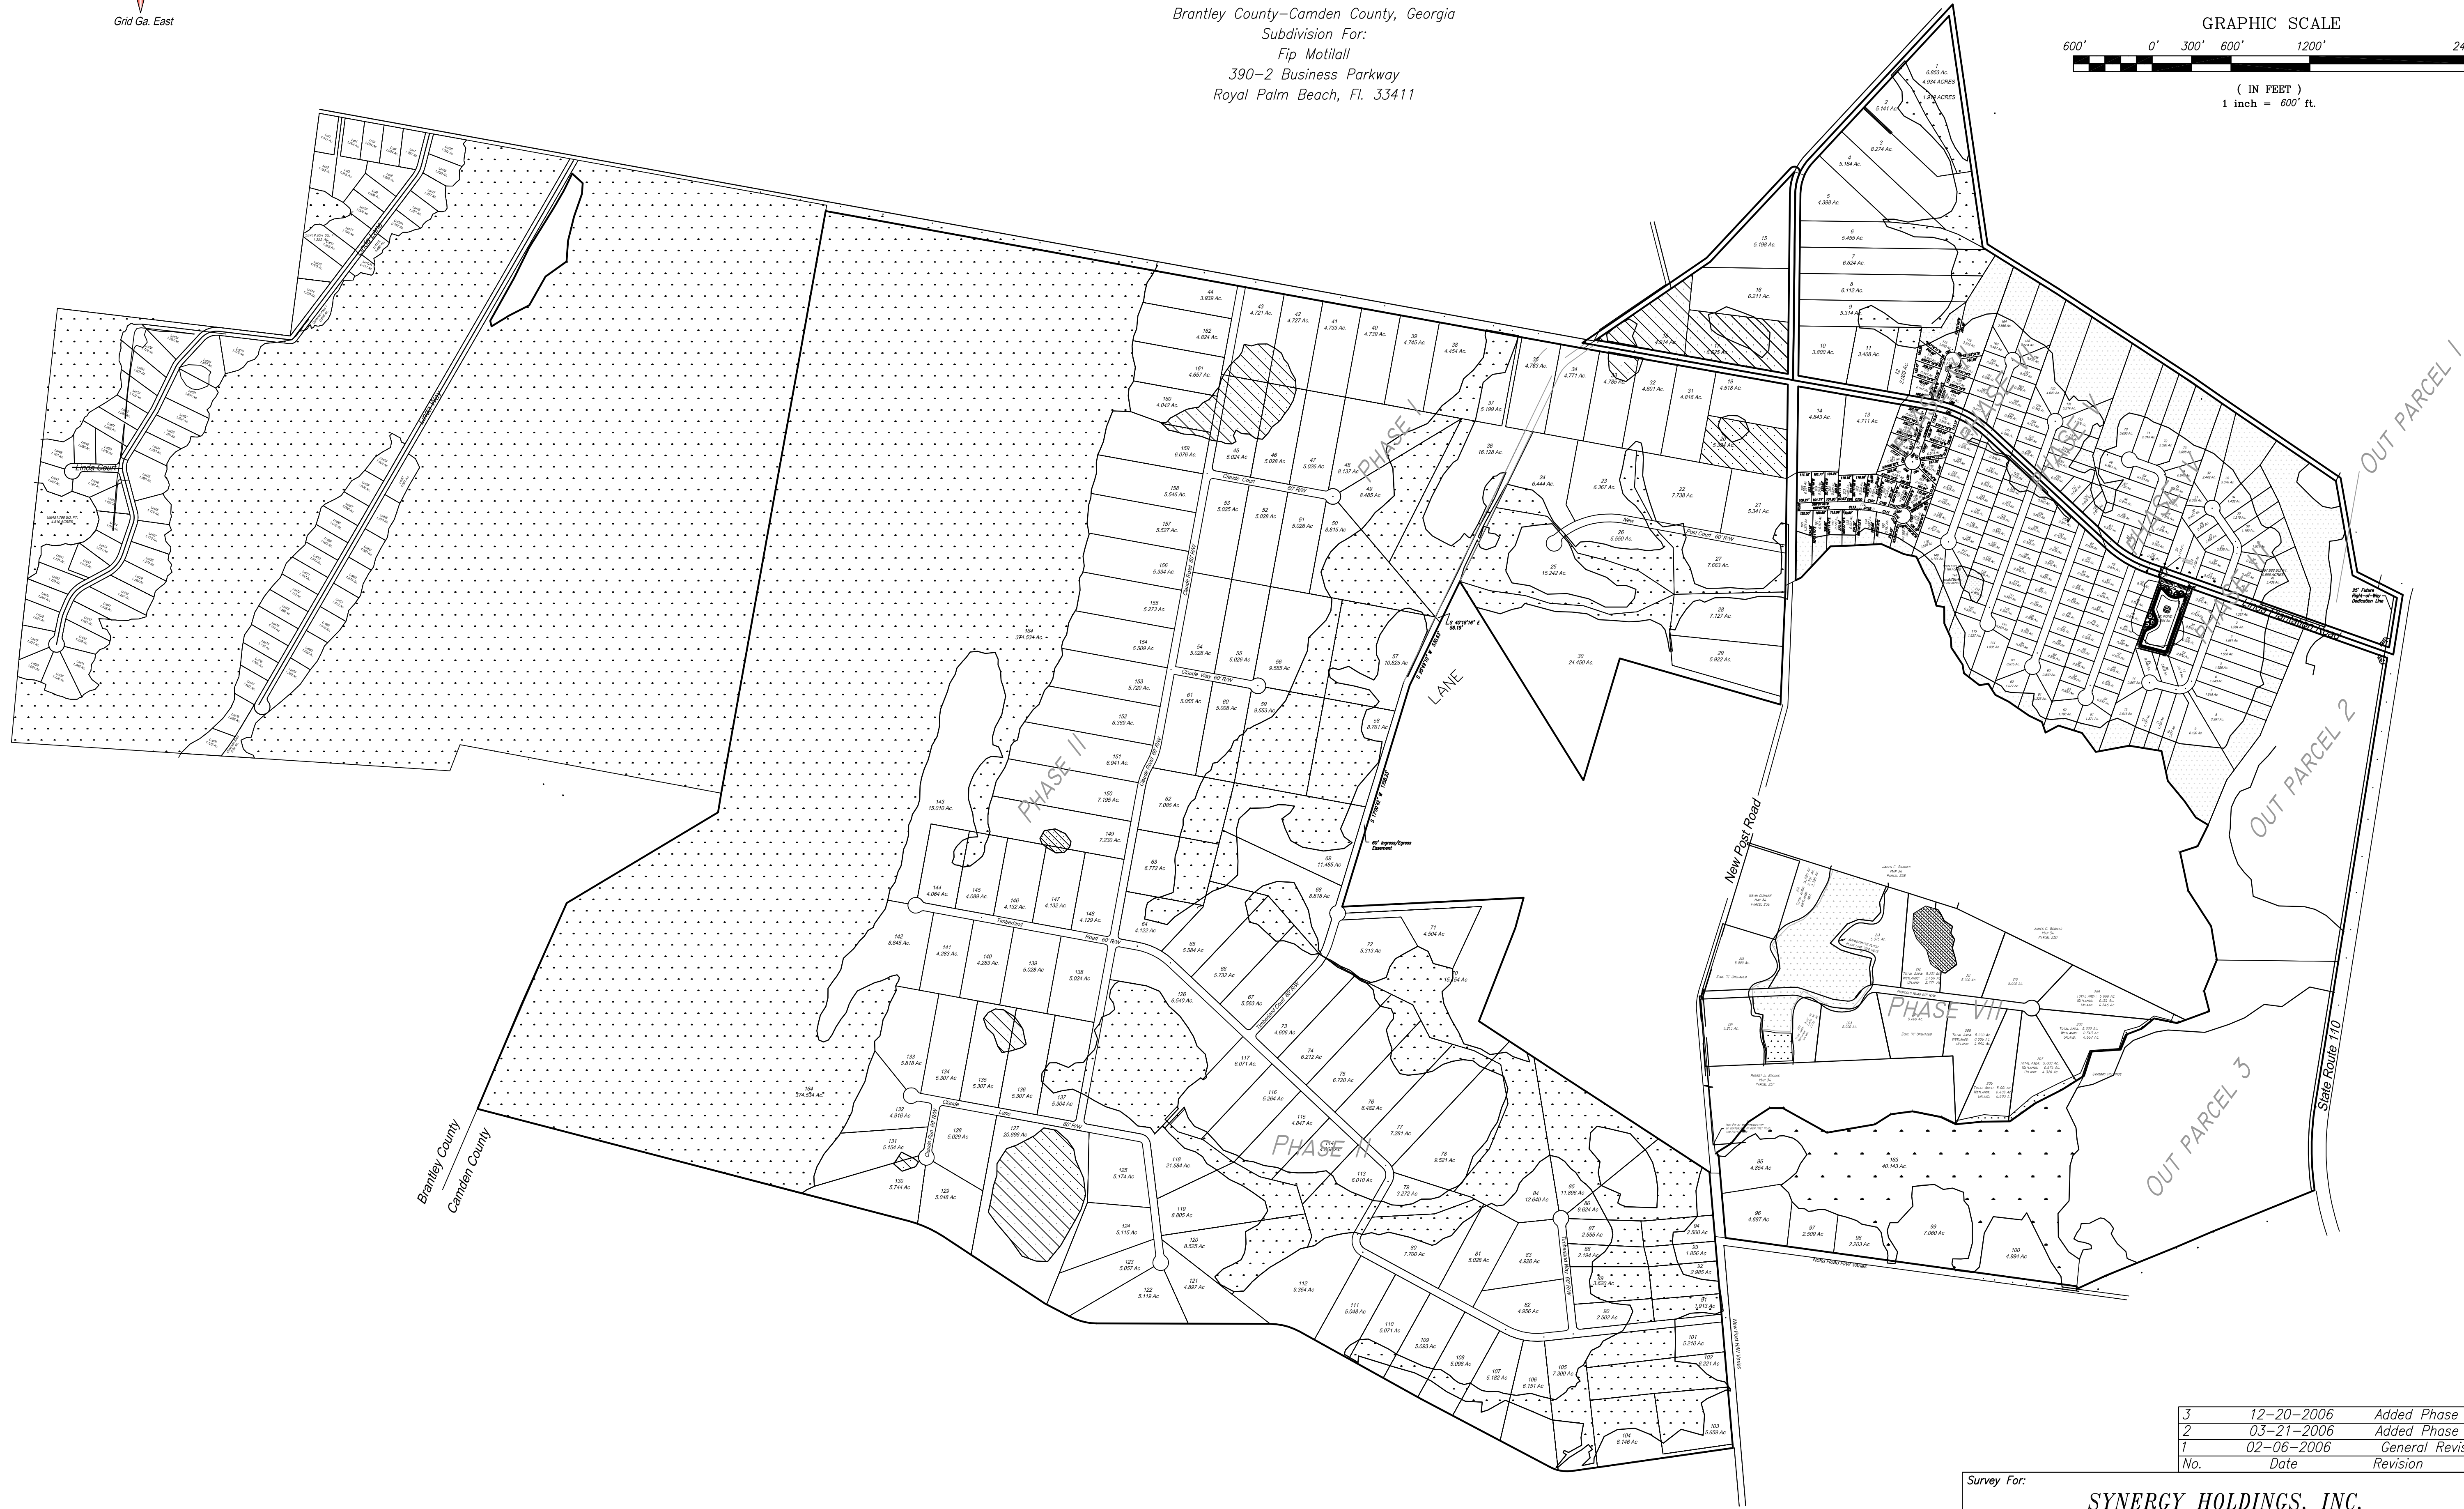


MASTER PLAN
of
TIMBERLAND ESTATES
Brantley County—Camden County, Georgia
Subdivision For:
Fip Motilall
390-2 Business Parkway
Royal Palm Beach, Fl. 33411

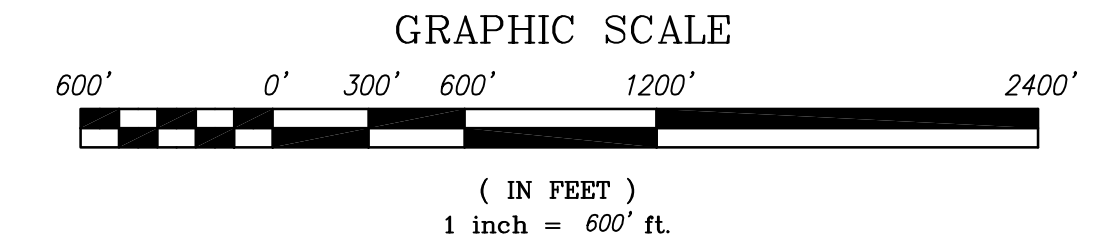


Brantley County
Camden County

3	12-20-2006	Added Phase 7
2	03-21-2006	Added Phase 3-6
1	02-06-2006	General Revisions
No.	Date	Revision

Survey For: **SYNERGY HOLDINGS, INC.**

County: Camden	City: --	Scale: 1"=600'	Date: 02/01/2006
PREPARED BY: CHARLES H. TOMBERLIN and ASSOCIATES		G.M.D. 270	Area: 1834.556 Acres
LAND SURVEYING CHARLES H. TOMBERLIN REGISTERED LAND SURVEYOR #2973 4903 SINKA LANE WAYCROSS, GEORGIA 31503 PH. 912-283-2973 FAX 912-285-9372		Land District: --	Project No: 2710705
Drawn By: David		Checked By: CHT	

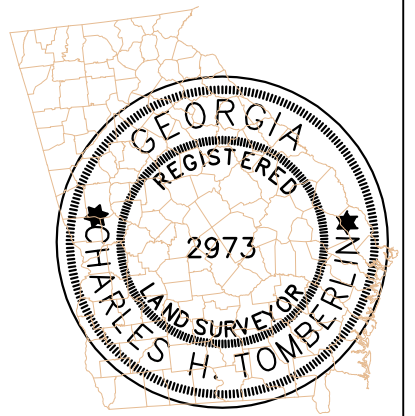

STATE OF GEORGIA